




PLAN ECHELLE 1:100

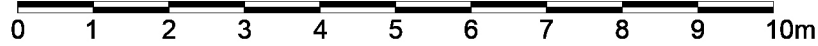

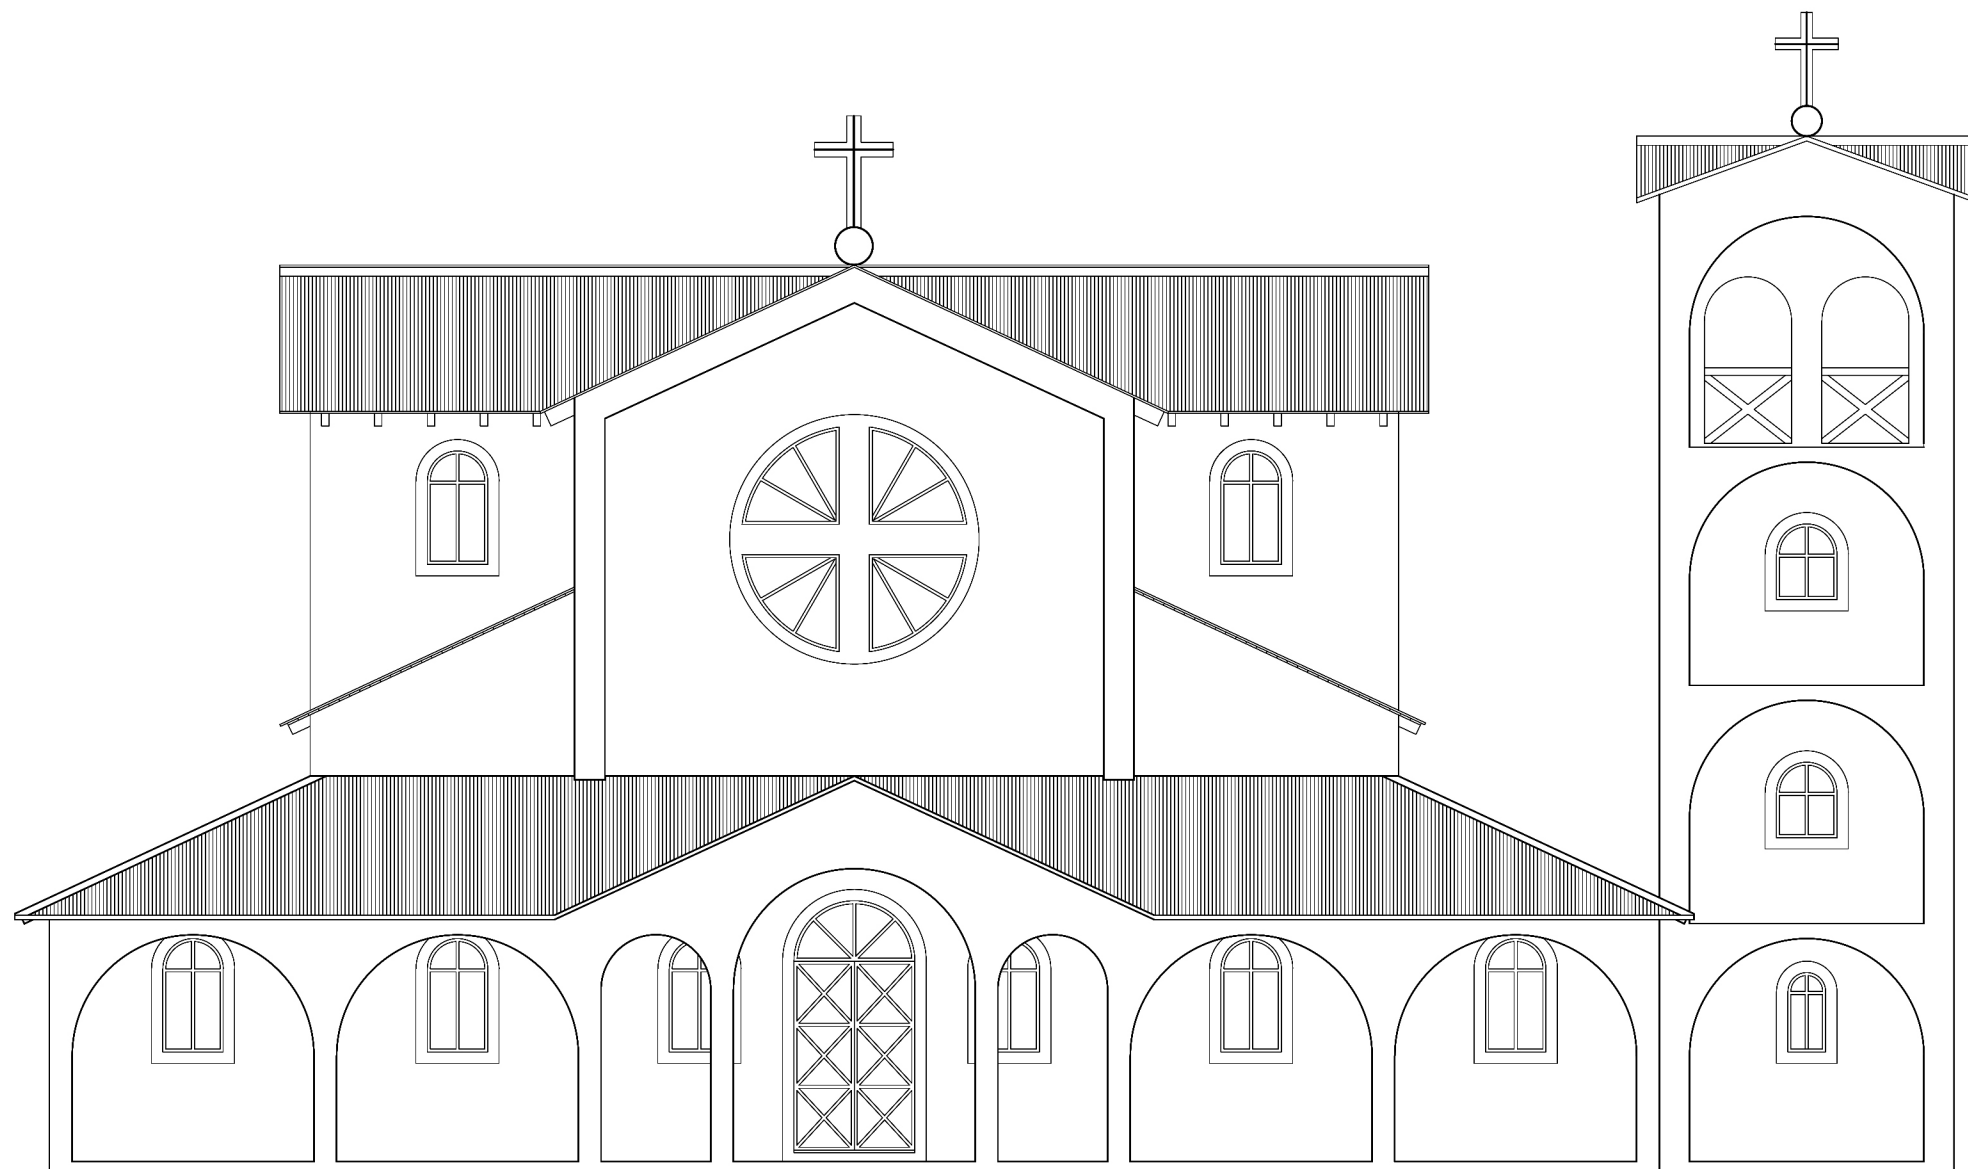

0 1 2 3 4 5 6 7 8 9 10m

FACADE D' OUEST
ECHELLE 1:100

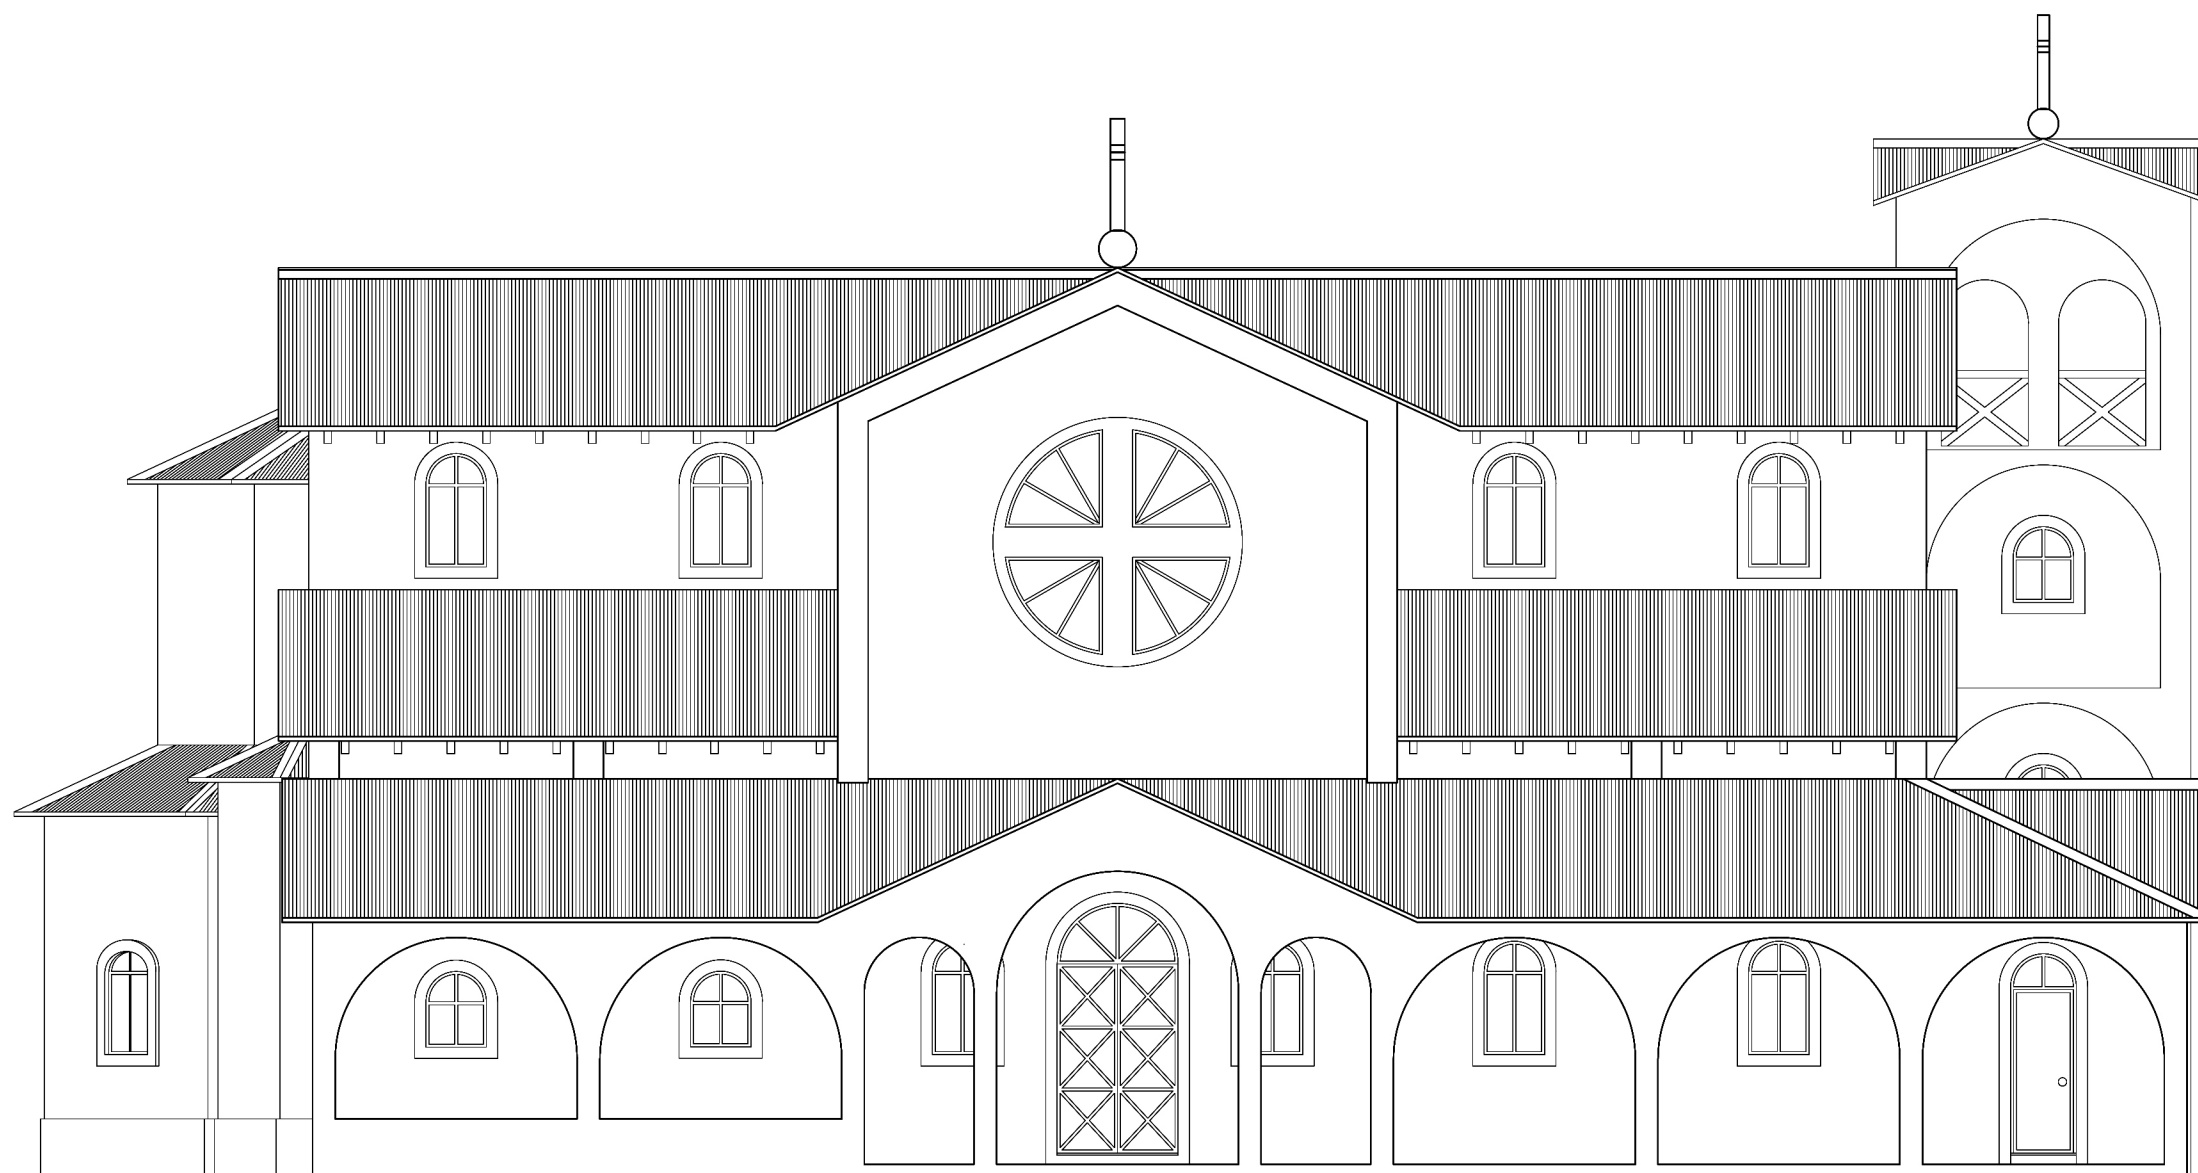

FACADE DU NORD
ECHELLE 1:100

